

- Narrowing of Route 13 Vehicular Travel Lanes and Shoulders
- Addition of 7' Sidewalk and 12' Bicycle Path on Both Sides of Route 13
- Planted Buffer Strips
- New TCAT Bus Stops on Route 13

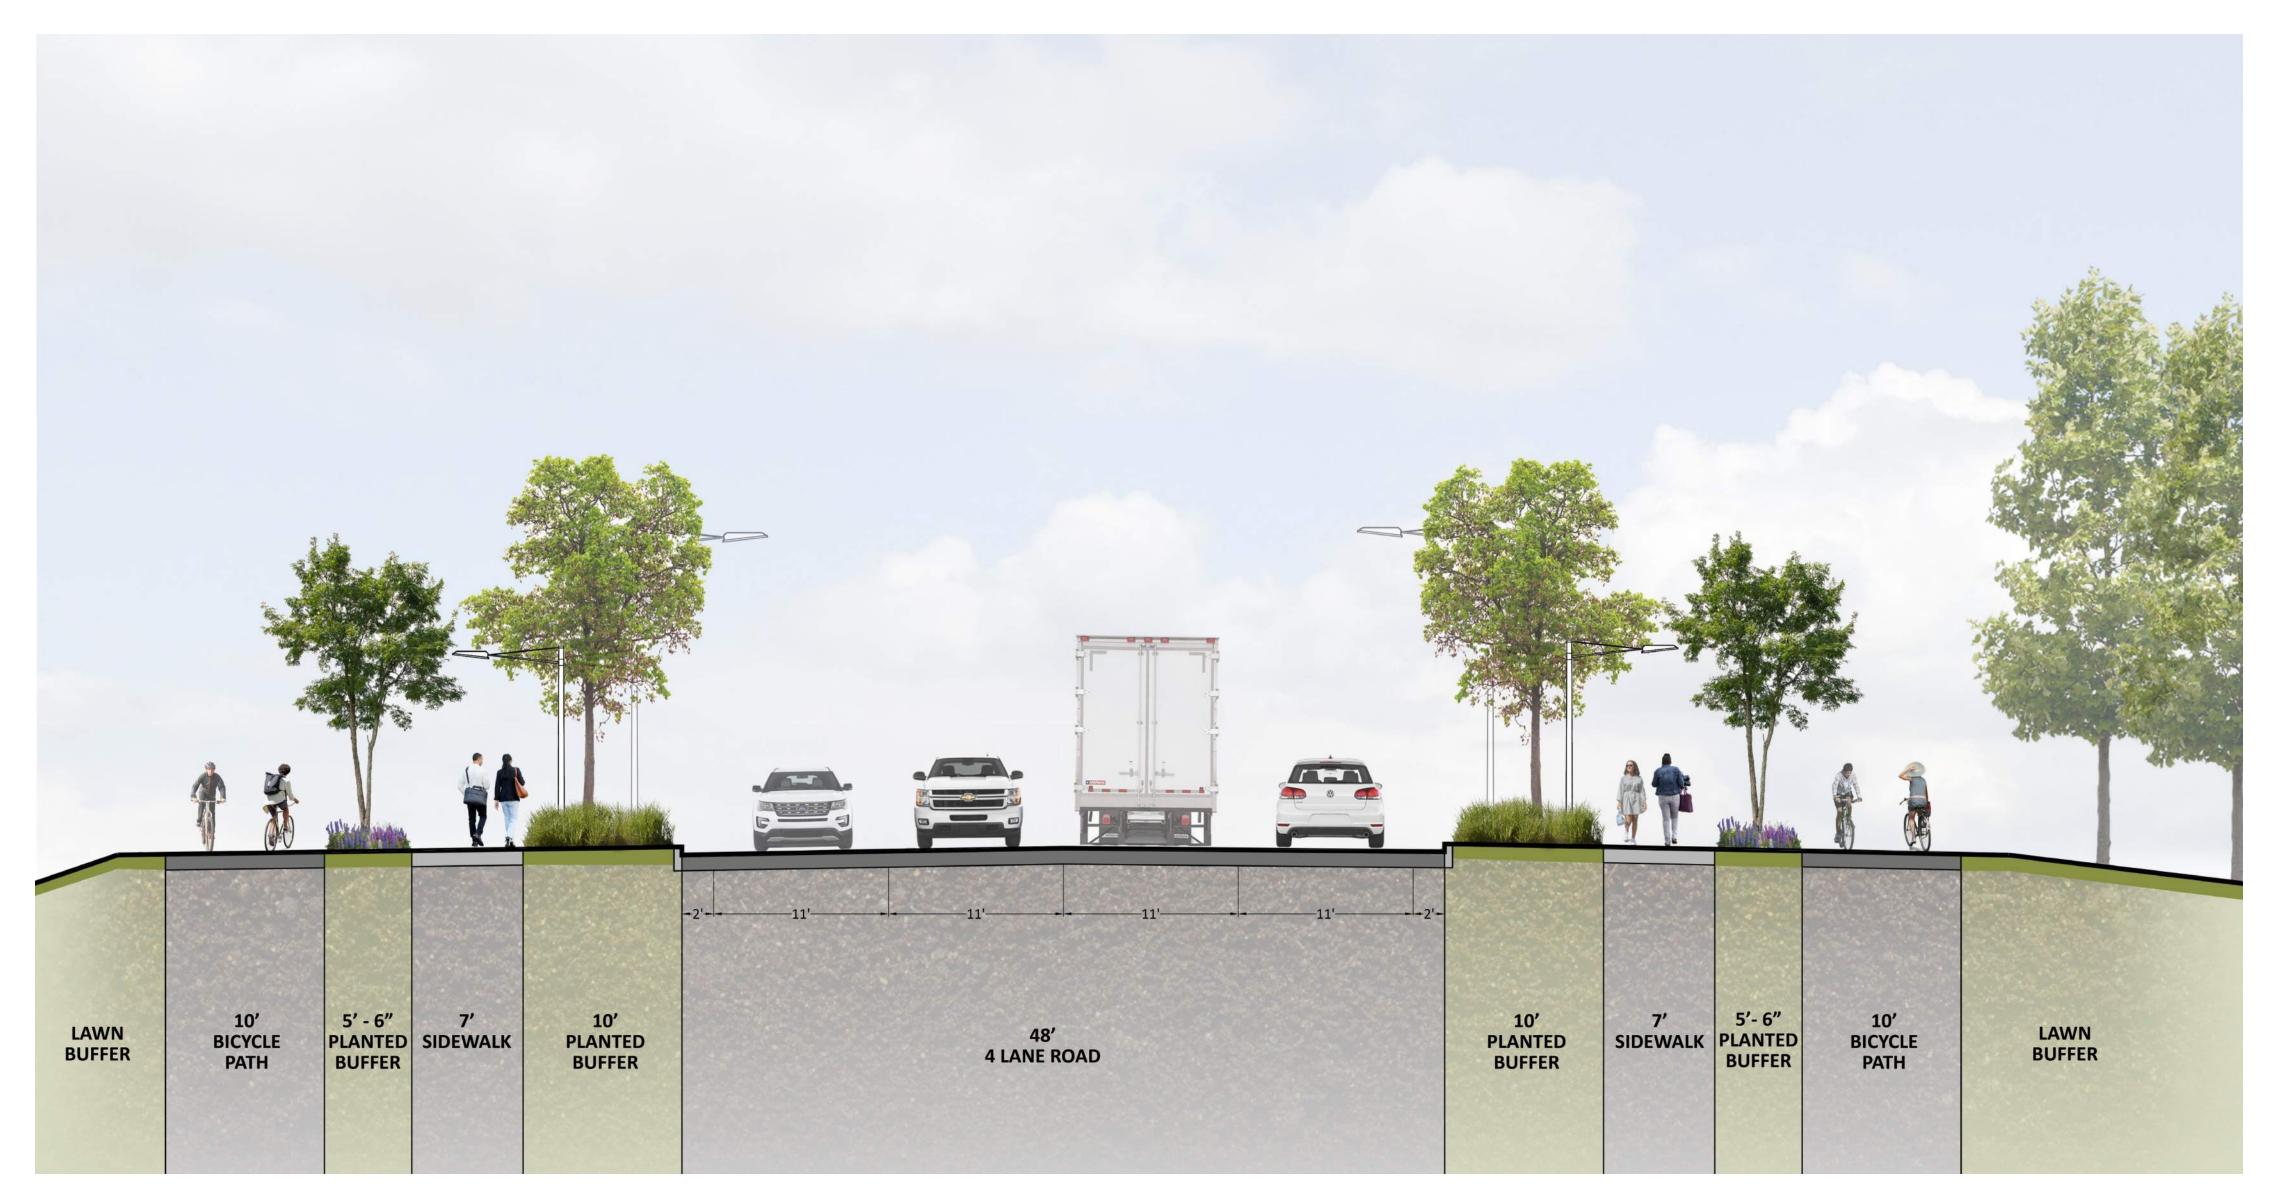

SECTION DIAGRAM

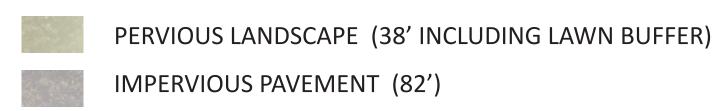



PERSPECTIVE RENDERING



